

**DRAWN BY**

J. KNAPP

**DATE**

6/2/2014

**Chad Hillman**


2207 County Rd 800 N  
 Secor, IL 61771

**DIMENSIONS**

30' X 64' X 9'  
 30' X 32' X 14'  
 HOUSE/GARAGE


**PAGE**

**9**

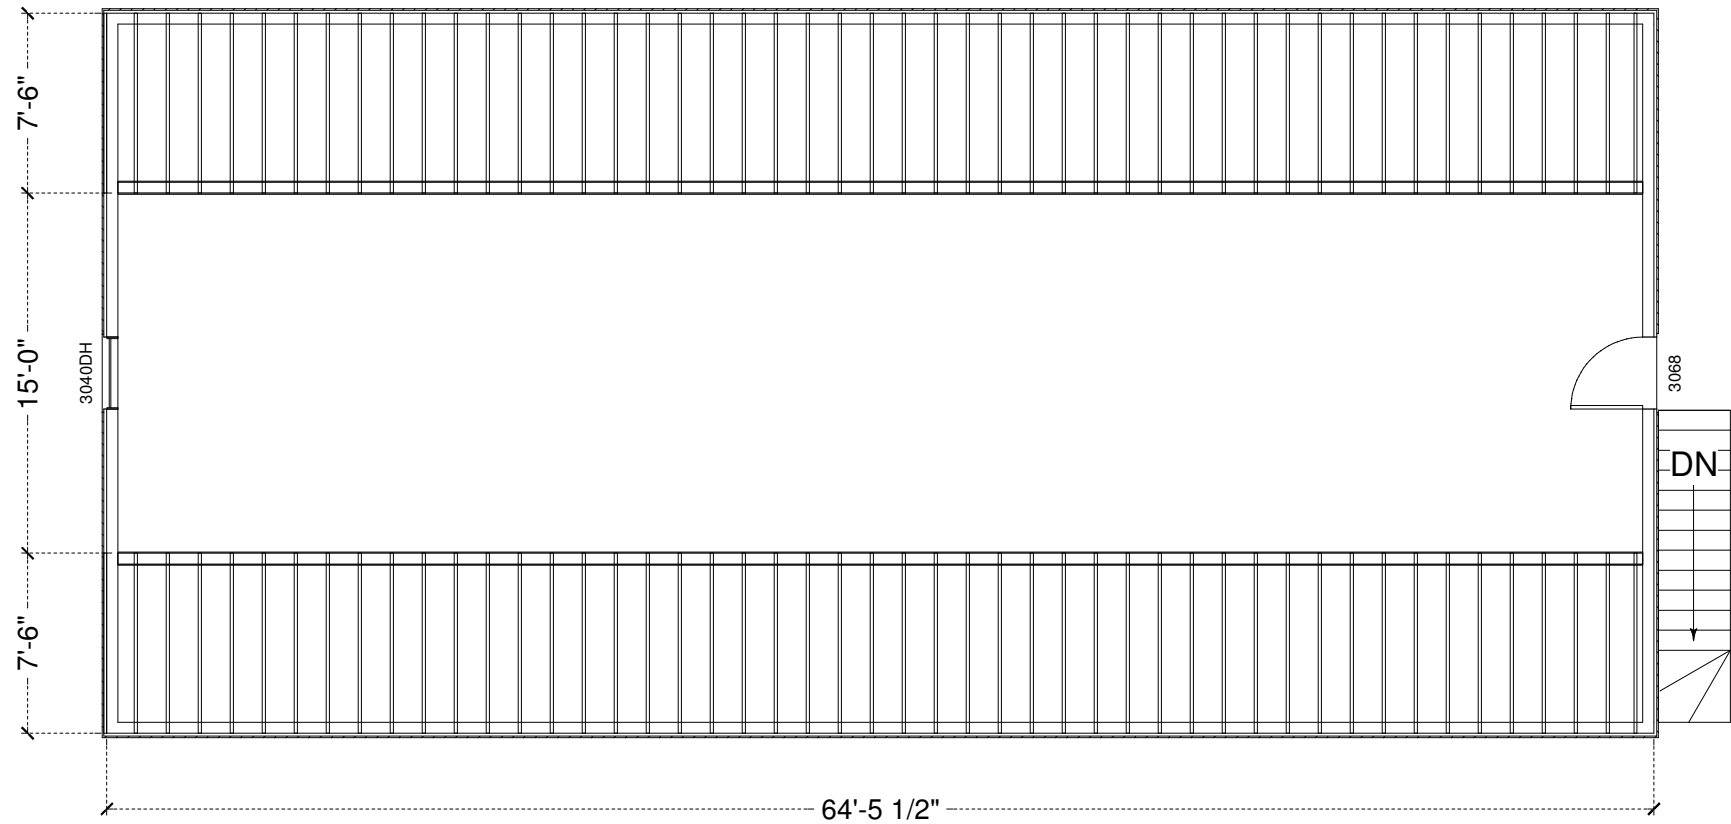

**2ND FLOOR PLAN**

SCALE: 1/8" = 1' 0"

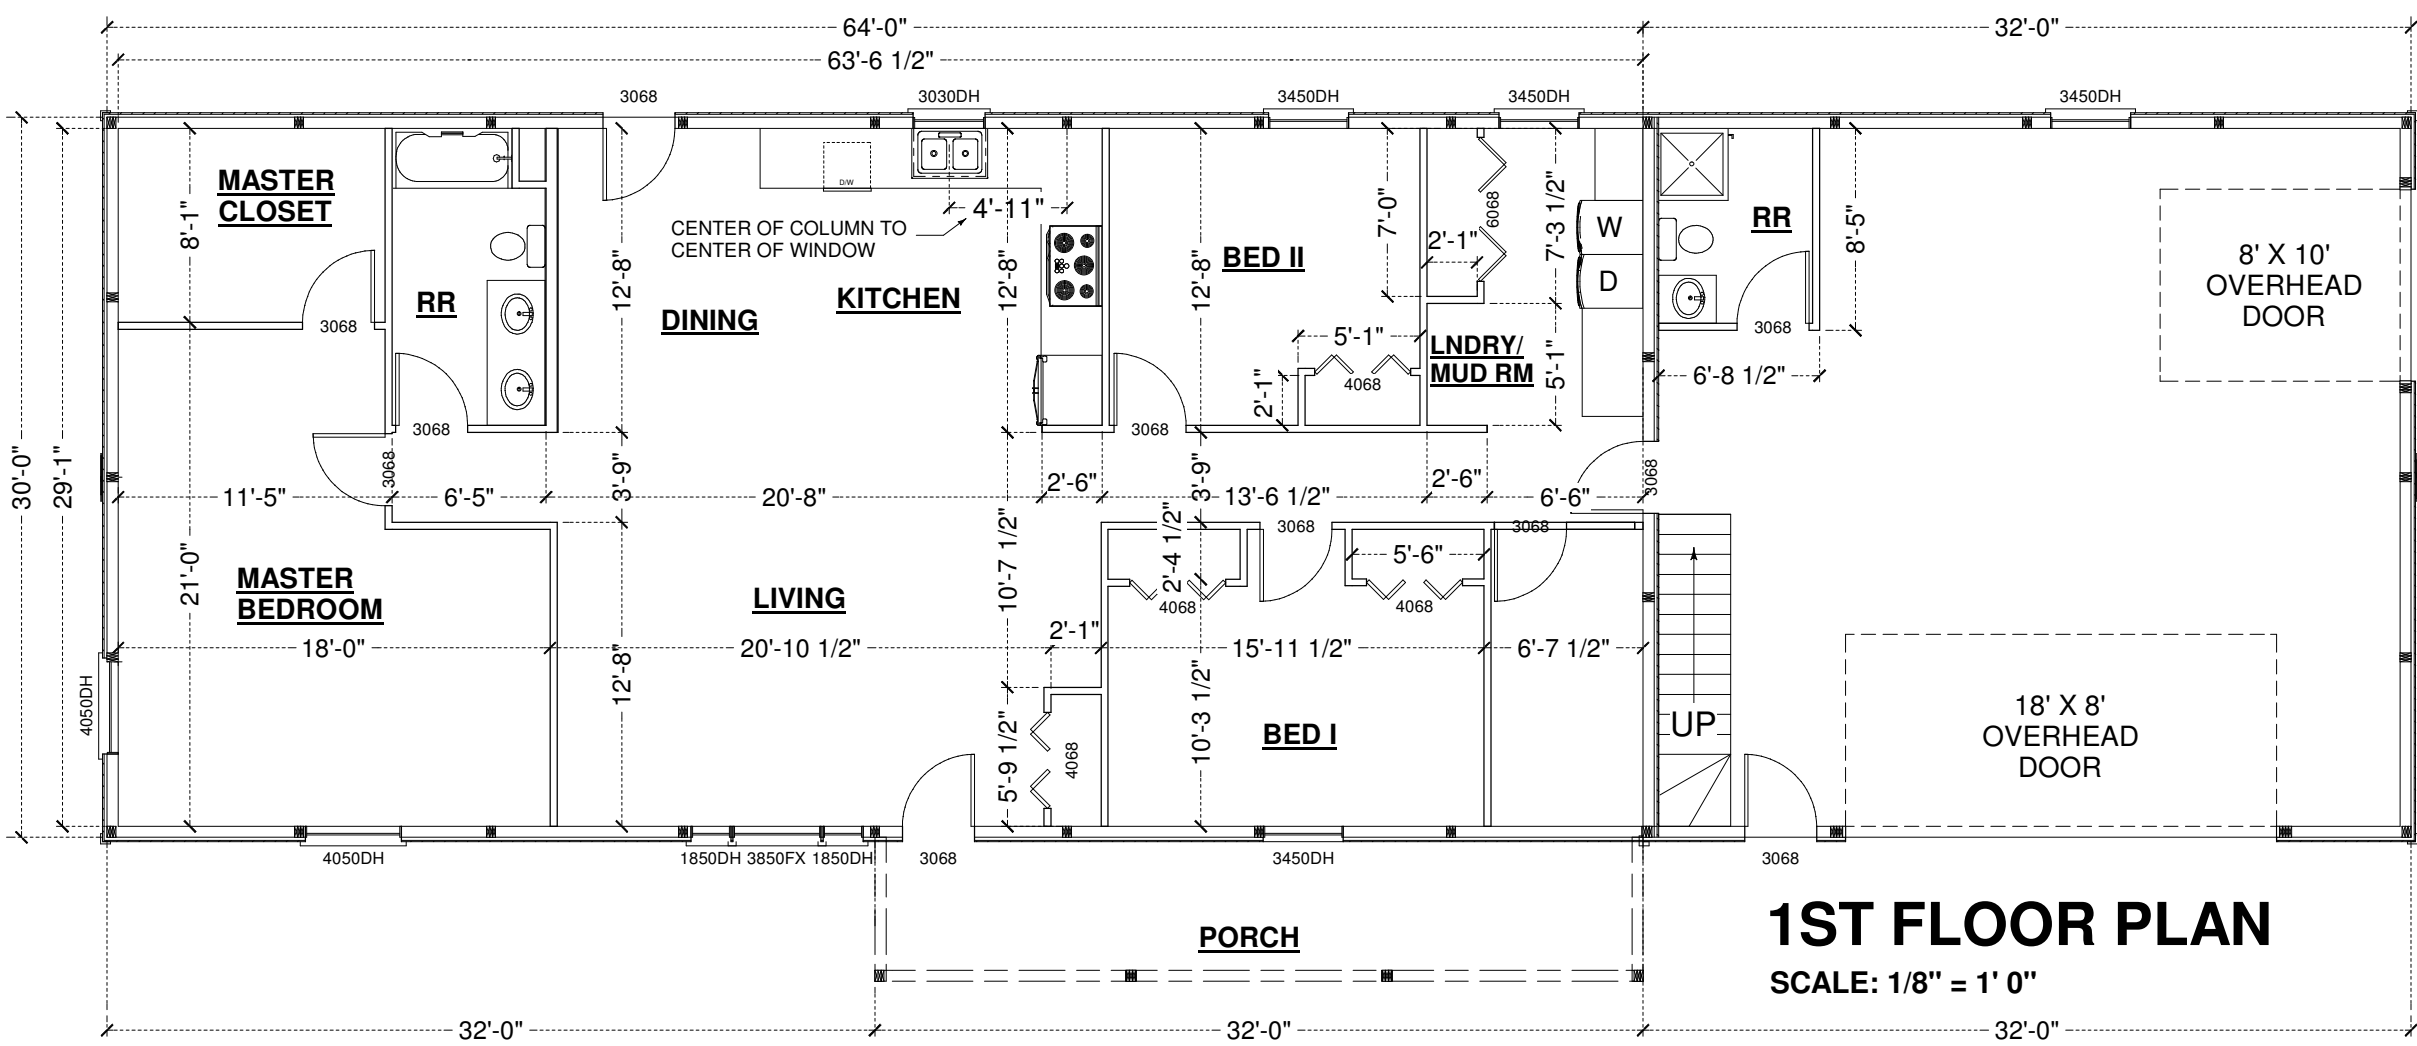

**1ST FLOOR PLAN**

SCALE: 1/8" = 1' 0"