


EXISTING BUILDING

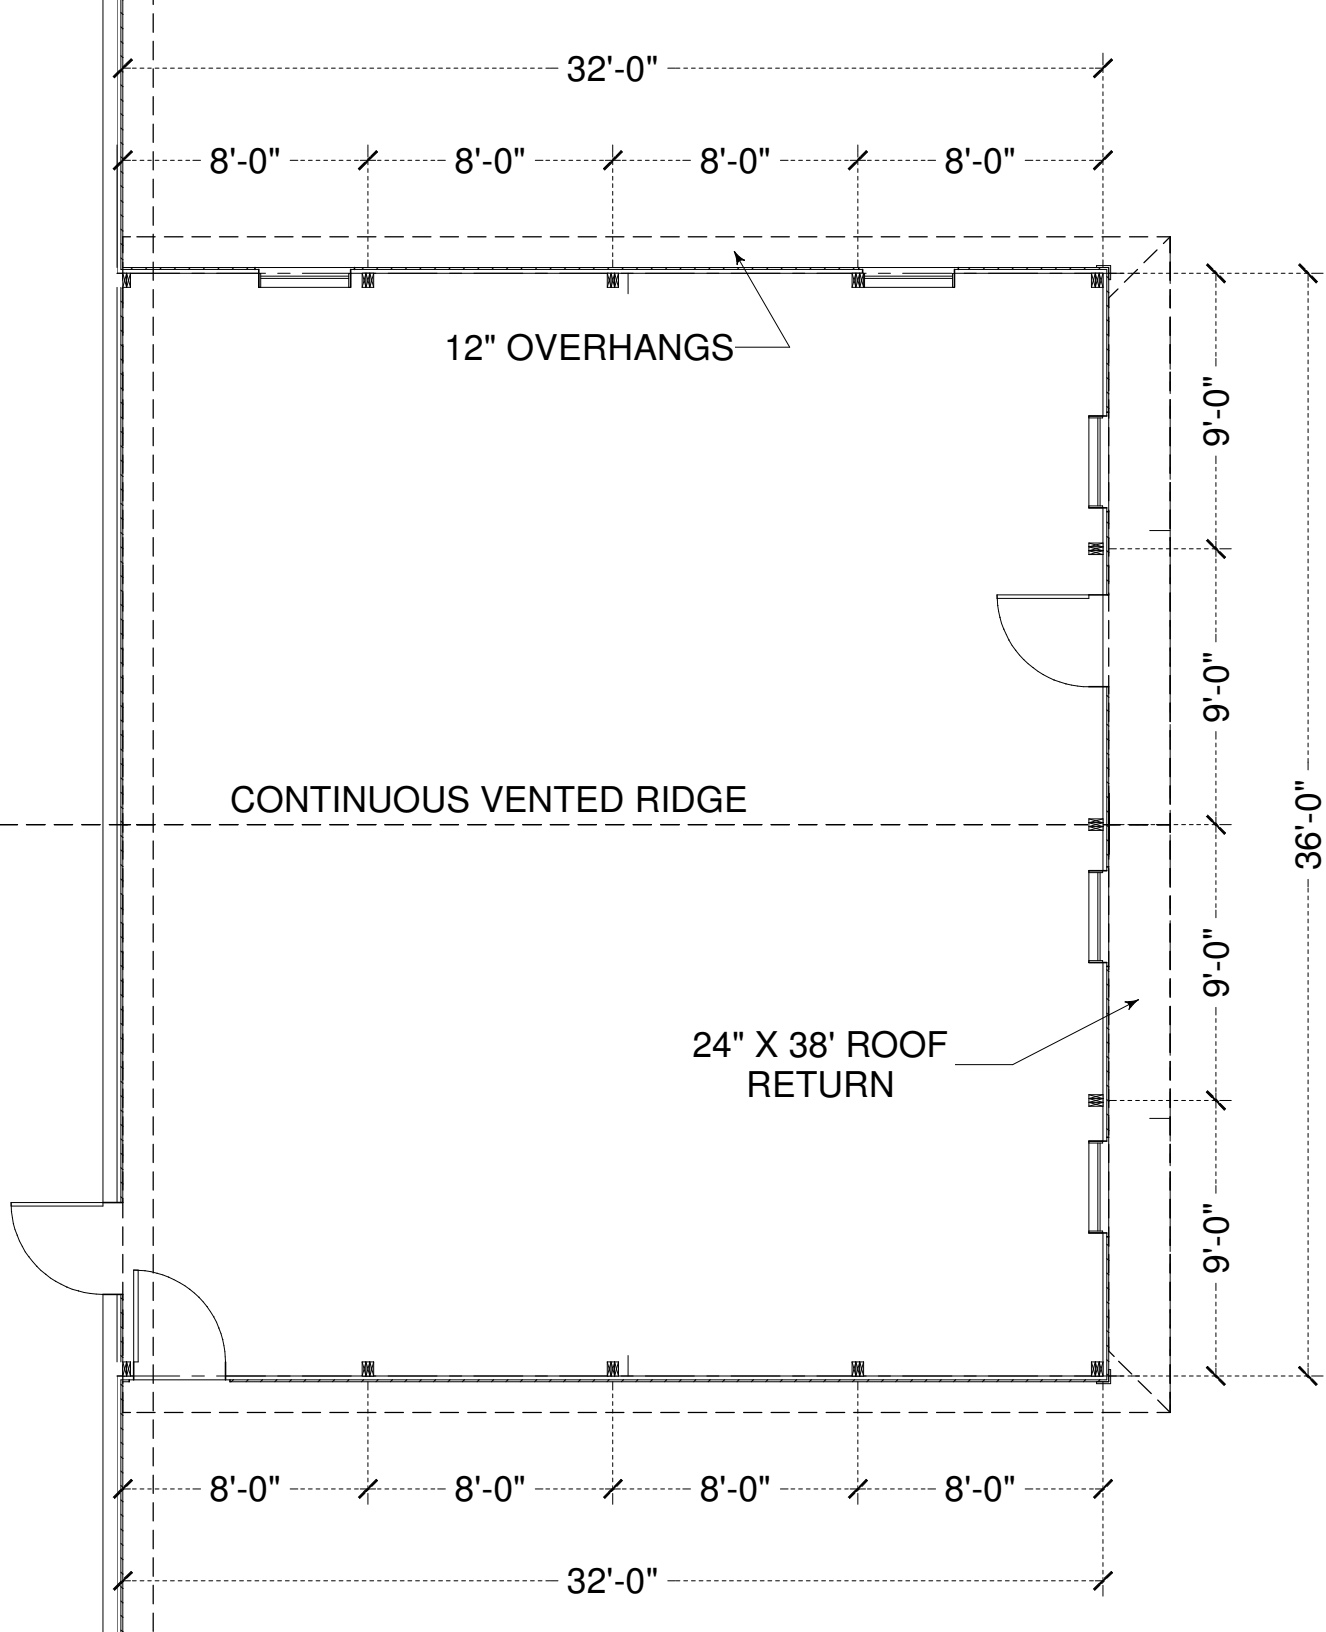

32'-0"

8'-0"

8'-0"

8'-0"

8'-0"

12" OVERHANGS

CONTINUOUS VENTED RIDGE

24" X 38' ROOF RETURN

9'-0"

9'-0"

9'-0"

9'-0"

36'-0"

8'-0"

8'-0"

8'-0"

8'-0"

32'-0"